

**Area of New Road**  
2.508 ha

Scale 1:4000 - Lengths are in metres.

Original information compiled from SP362697 in the Department of Natural Resources and Mines, Manufacturing and Regional and Rural Development.

Preliminary Issues			
No.	Drawn	Checked	Date
A	PS	PS	24/02/26
B	PS	PS	21/05/26

Comments: Prelim issue for disclosure.  
Elect Emt added Lot 5268

**Plan of Lots 5238 - 5317 & 9003 and Emt A in Lot 5268**

Canclling Lot 9003 on SP362697 (P 7.1)

LOCAL GOVERNMENT: LOGAN CITY

LOCALITY: GREENBANK

Meridian: MGA (Zone 56)

Scale: 1:4000  
State copyright reserved.

Format: STANDARD

**PRELIMINARY**  
(P 7.2)

SP 362698

SAUNDERS HAVILL  
BOWEN HILLS | SPRINGFIELD 1300 123 744 | mail@saundershavill.com

**WARNING : Folded or Mutilated Plans will not be accepted.  
Plans may be rolled.  
Information may not be placed in the outer margins.**

(Dealing No.)

4. Lodged by

(Include address, phone number, email, reference, and Lodger Code)

I. Existing		Created		
Title Reference	Description	New Lots	Road	Secondary Interests
To Issue	Lot 9003 on SP362697	5238-5317 & 9003	New Rd	Emt A & .....

**ENCUMBRANCE EASEMENT ALLOCATIONS**

Easement	Lots to be Encumbered
723984449 (Emt EA on SP353598)	9003
..... (Emt A on SP360325)	9003
..... (Emt B on SP360325)	9003
..... (Emt. .... TBC.....)	9003
..... (Emt. .... TBC.....)	9003
..... (Emt. .... TBC.....)	9003
..... (Emt. .... TBC.....)	9003
..... (Emt. .... TBC.....)	9003

**EXISTING ADMINISTRATIVE ADVICE ALLOCATIONS**

Administrative Advice	Lots to be Encumbered
719945618 (Veg Notice)	5238-5317 & 9003

..... (Emts ..... TBC.....) to be surrendered prior to registration.

5238-5317 & 9003	Por 434
Lots	Orig

**PRELIMINARY**

2. Orig Grant Allocation :

3. References :  
Dept File :  
Local Govt :  
Surveyor : 7598-P7.2

5. Passed & Endorsed :


By: SAUNDERS HAVILL GROUP PTY LTD  
Date :  
Signed :  
Designation : Endorsing Officer

6. Building Format Plans only.  
I certify that :  
\* As far as it is practical to determine, no part of the building shown on this plan encroaches onto adjoining lots or road;  
\* Part of the building shown on this plan encroaches onto adjoining \* lots and road  
.....  
Cadastral Surveyor/Director\* Date  
\*delete words not required

7. Lodgement Fees :


Survey Deposit	\$ .....
Lodgement	\$ .....
.....New Titles	\$ .....
Photocopy	\$ .....
Postage	\$ .....
TOTAL	\$ .....

8. Insert Plan Number **SP362698**

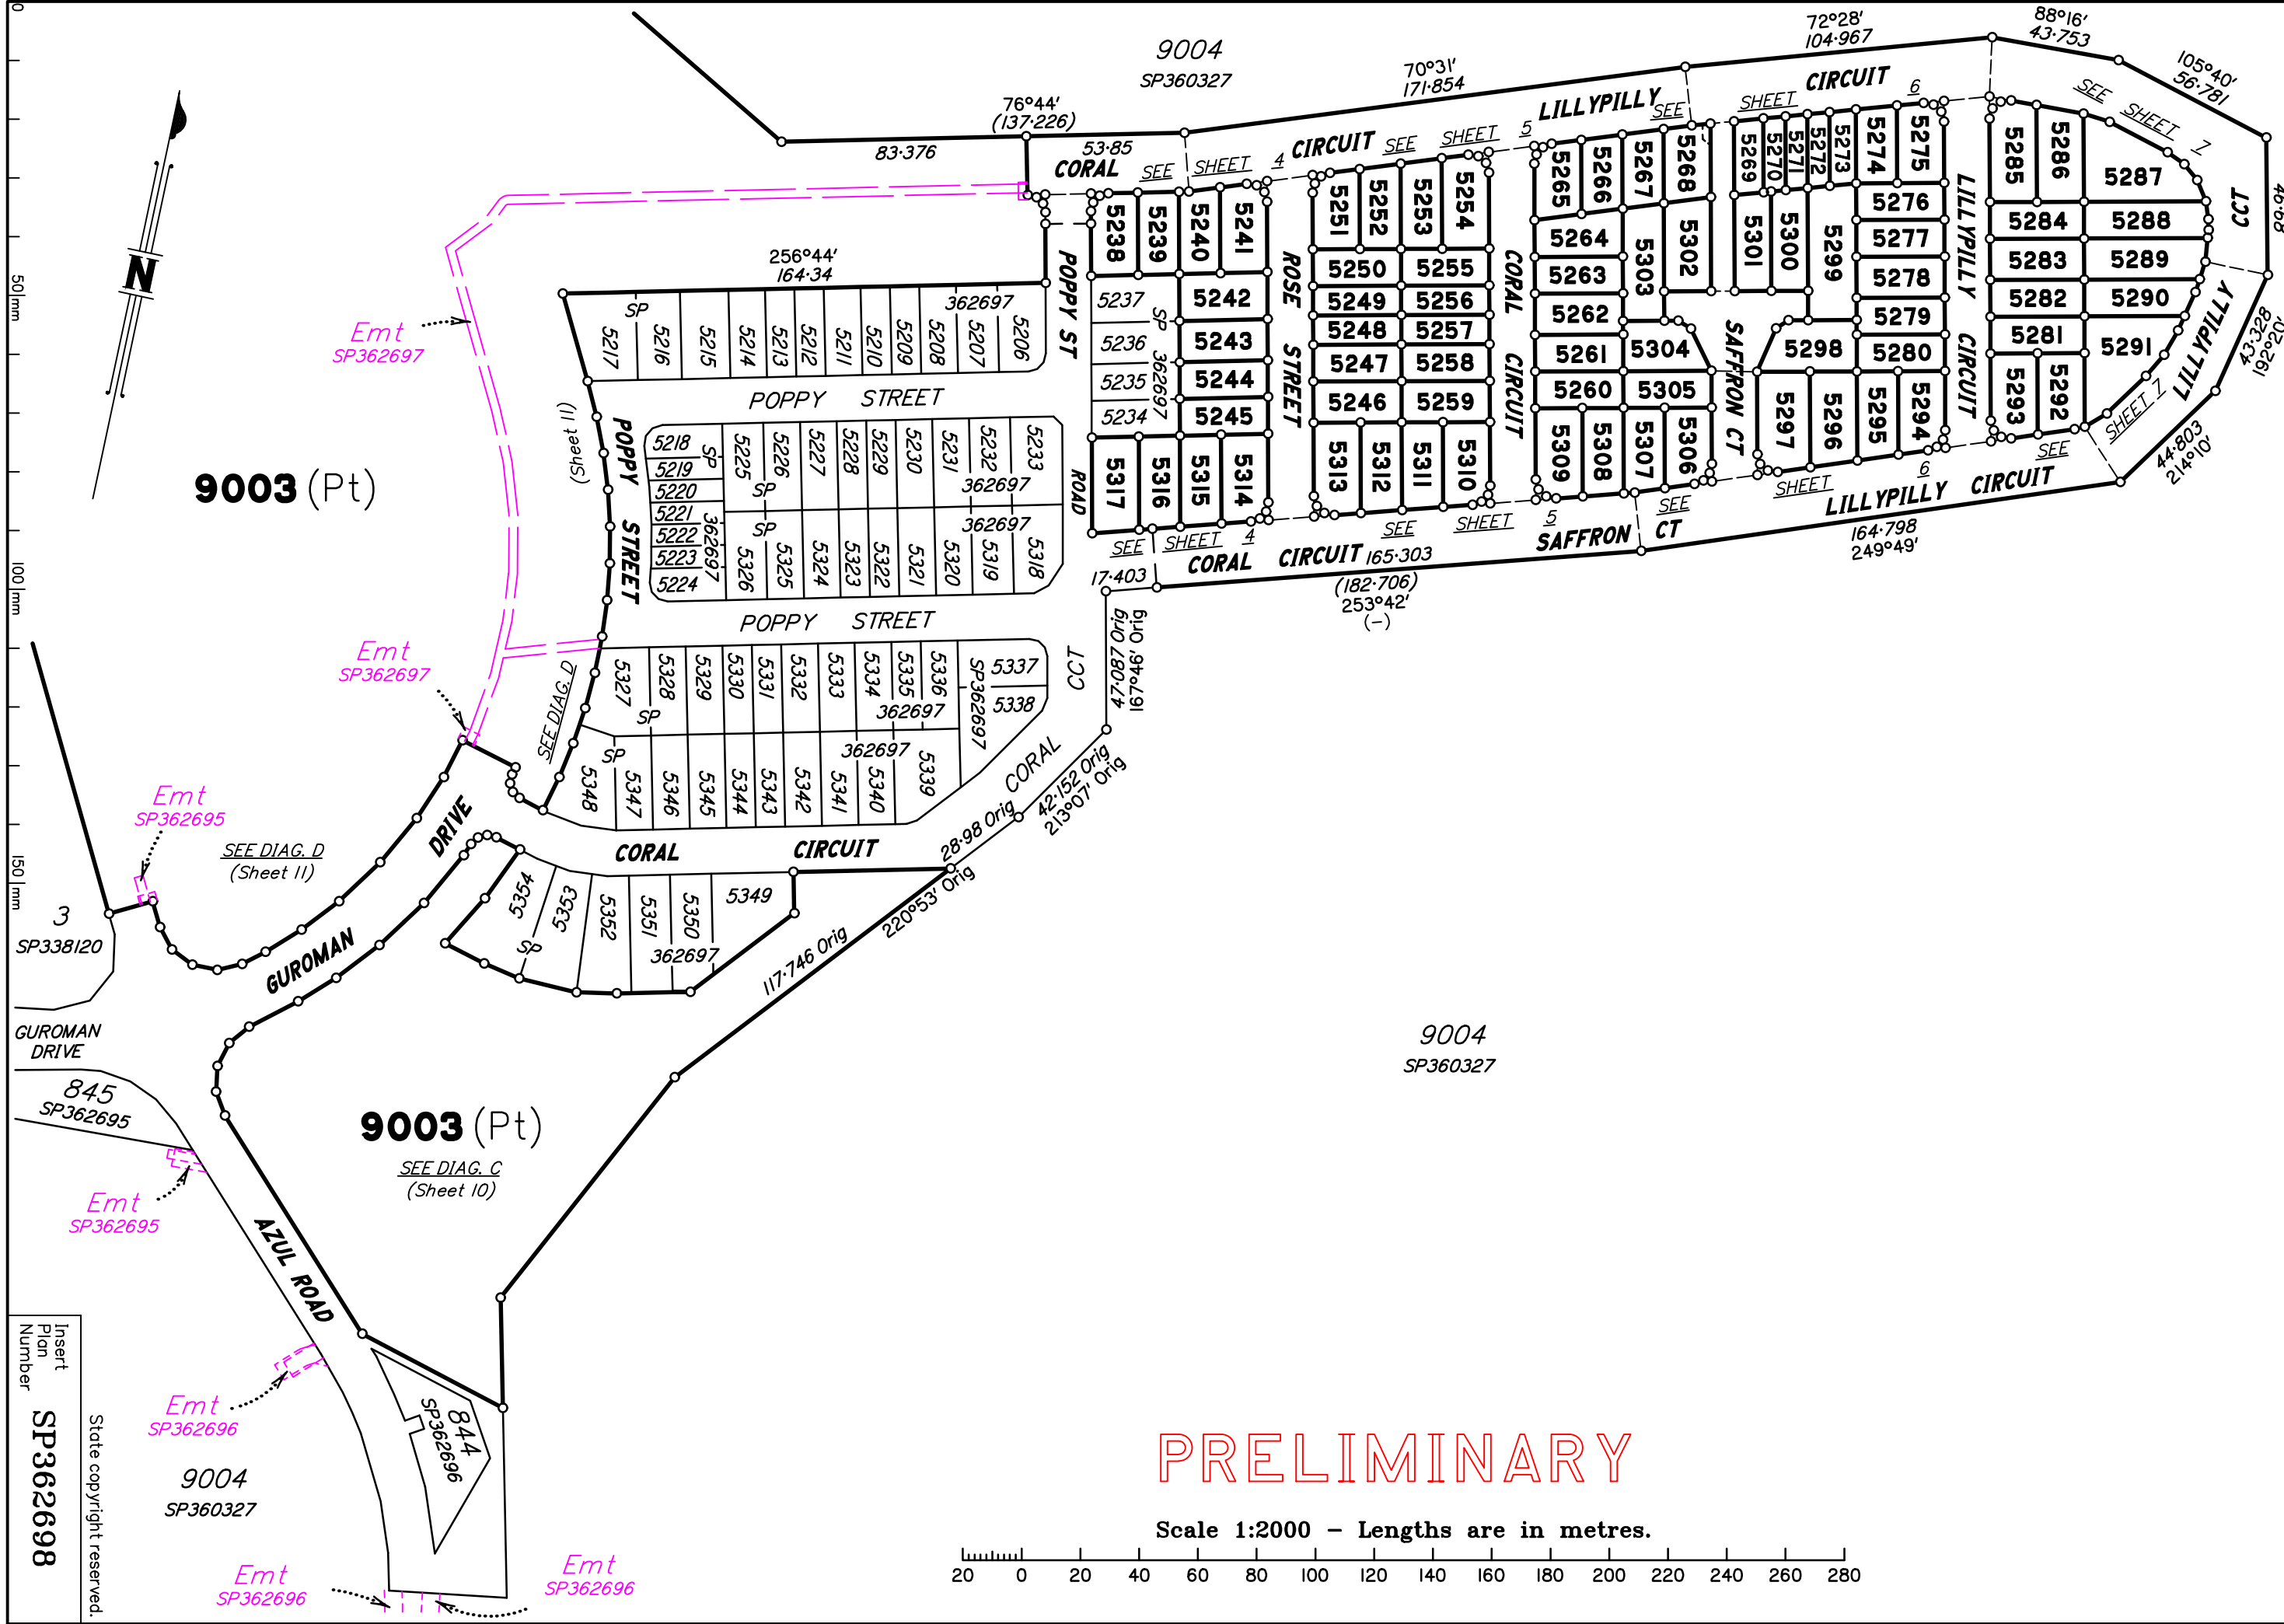

PRELIMINARY

Scale 1:2000 - Lengths are in metres.

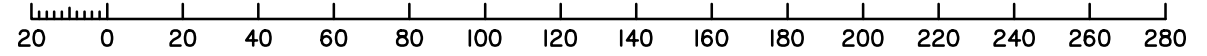

9003 (Pt)

Emt SP362697

Emt SP362697

Emt SP362695

SEE DIAG. D (Sheet 11)

9003 (Pt)

SEE DIAG. C (Sheet 10)

Emt SP362695

Emt SP362696

9004 SP360327


Emt SP362696

Emt SP362696


Insert Plan Number SP362698

State copyright reserved.

9004  
SP360327

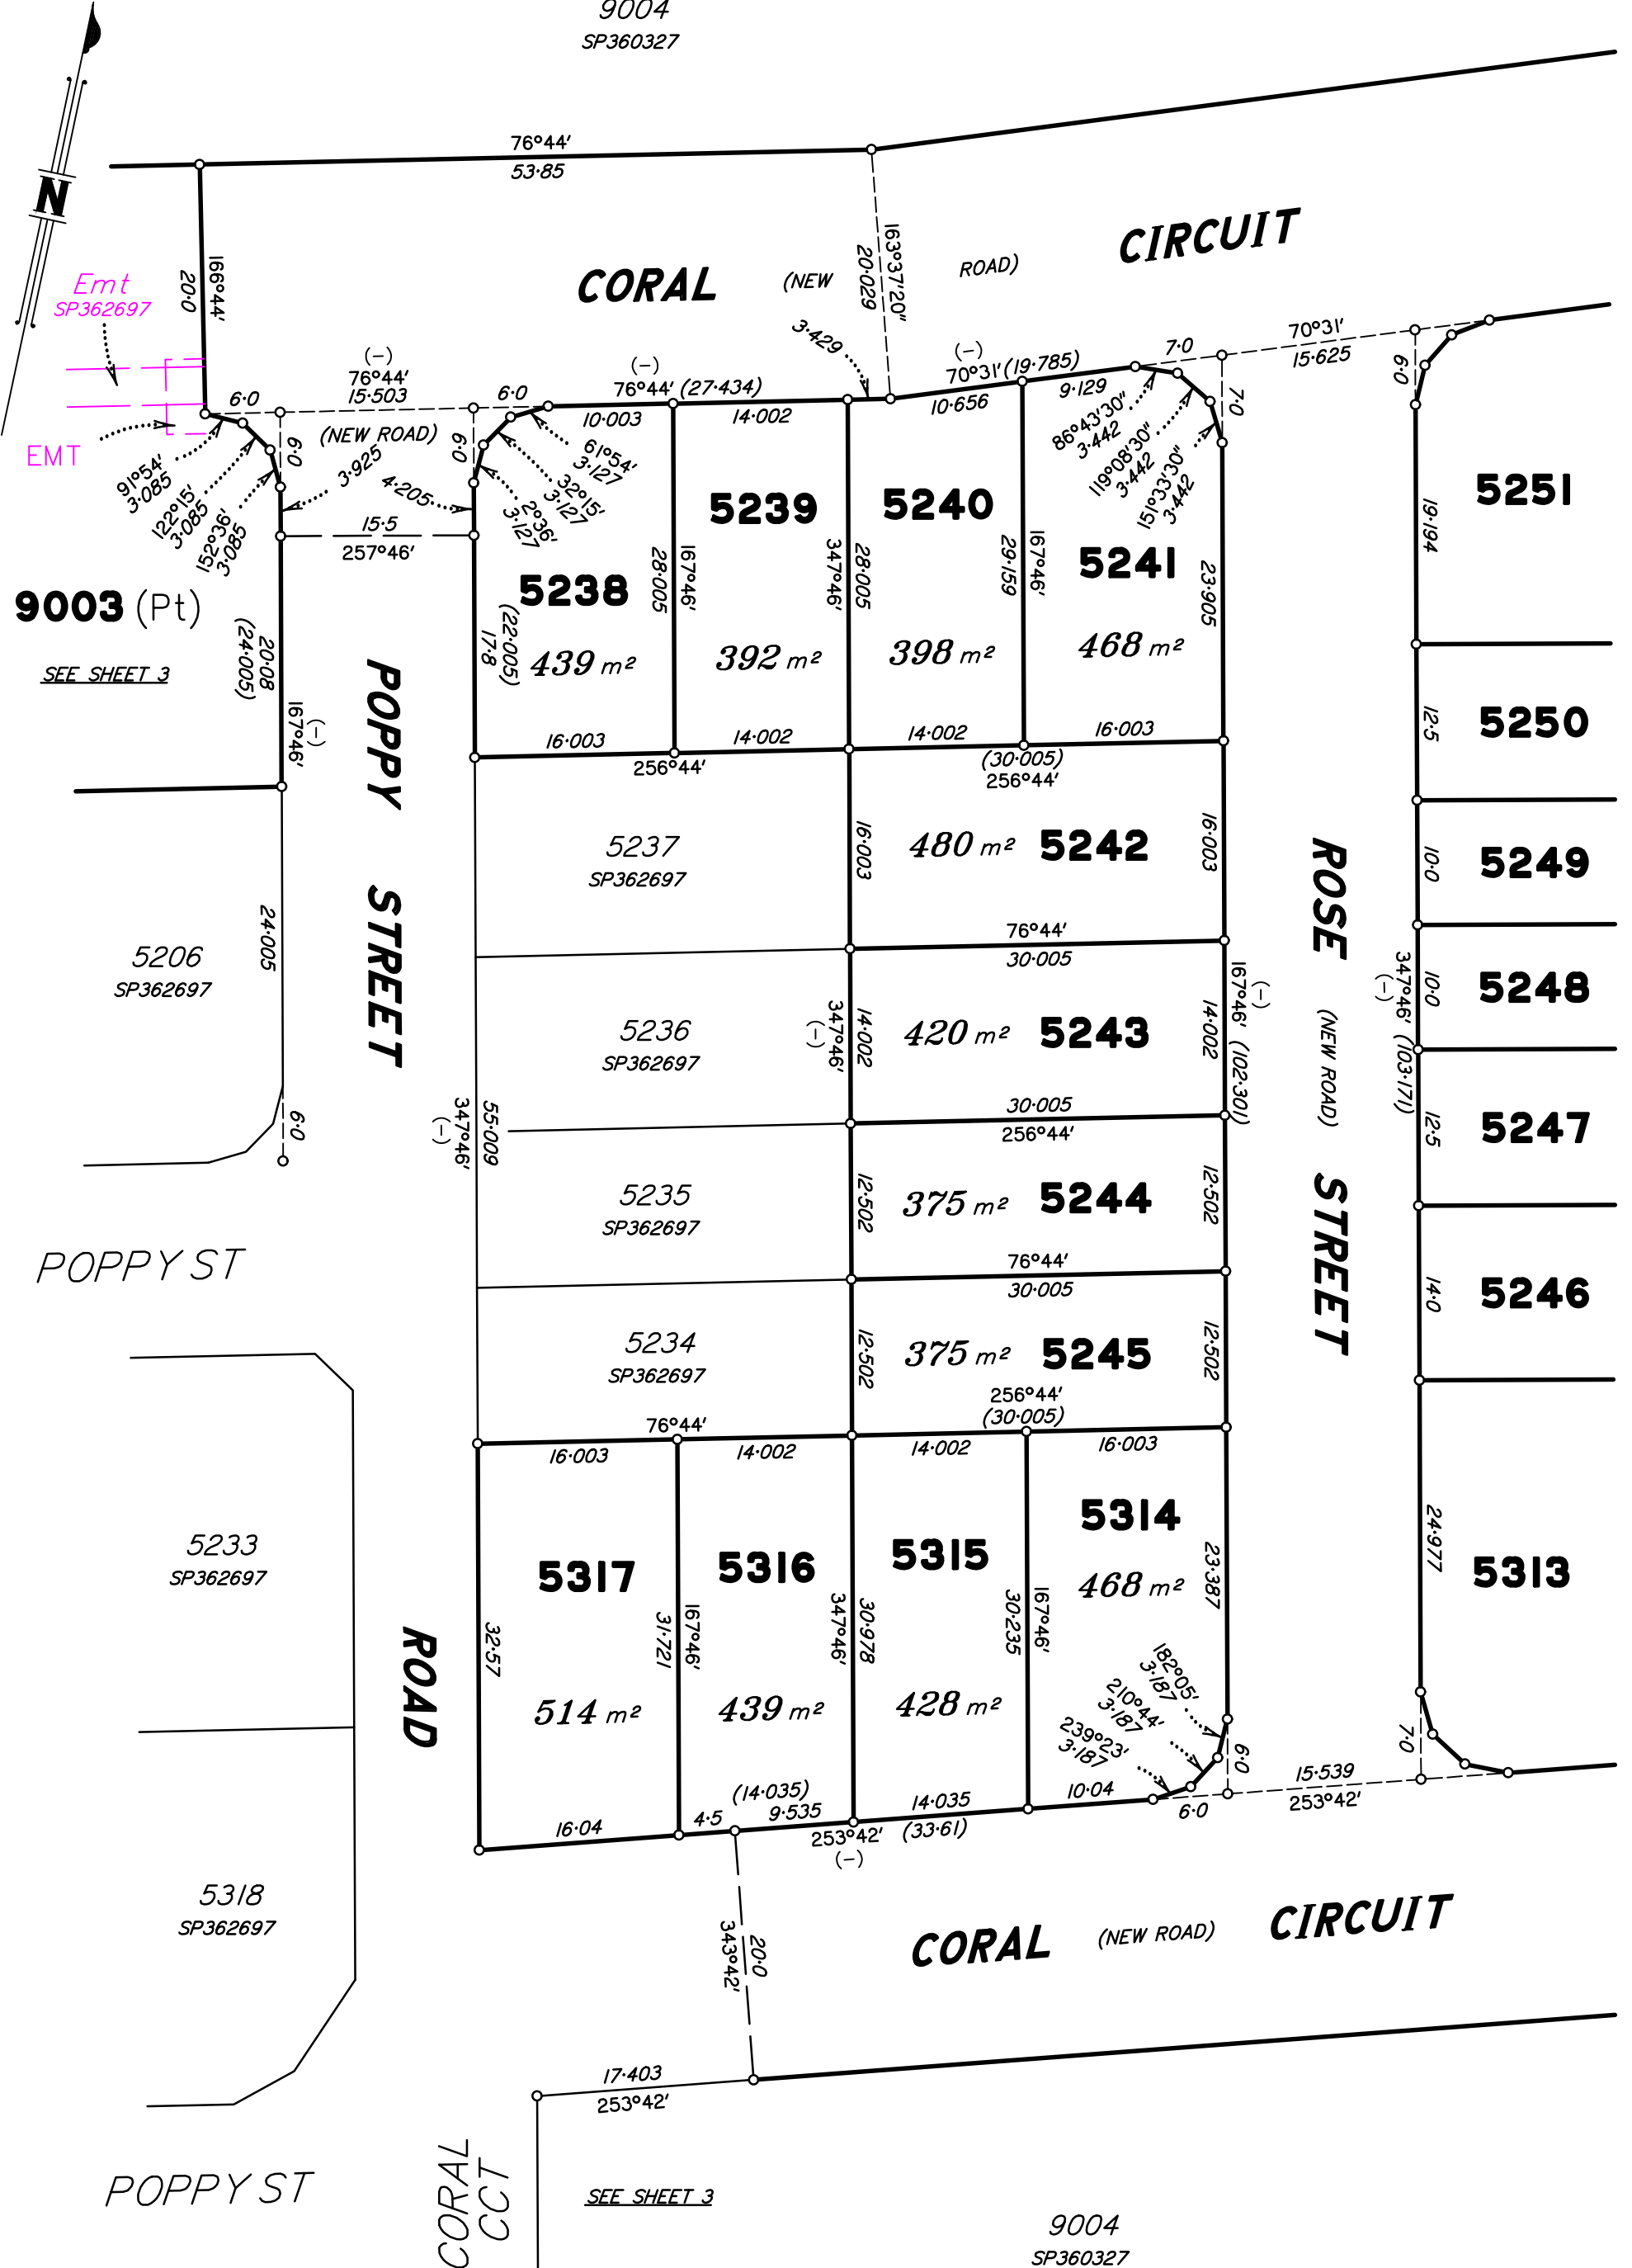


Scale 1:500 - Lengths are in metres.

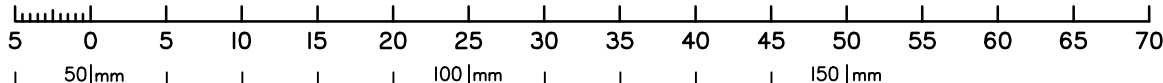


State copyright reserved.

Insert Plan Number **SP362698**

9004  
SP360327

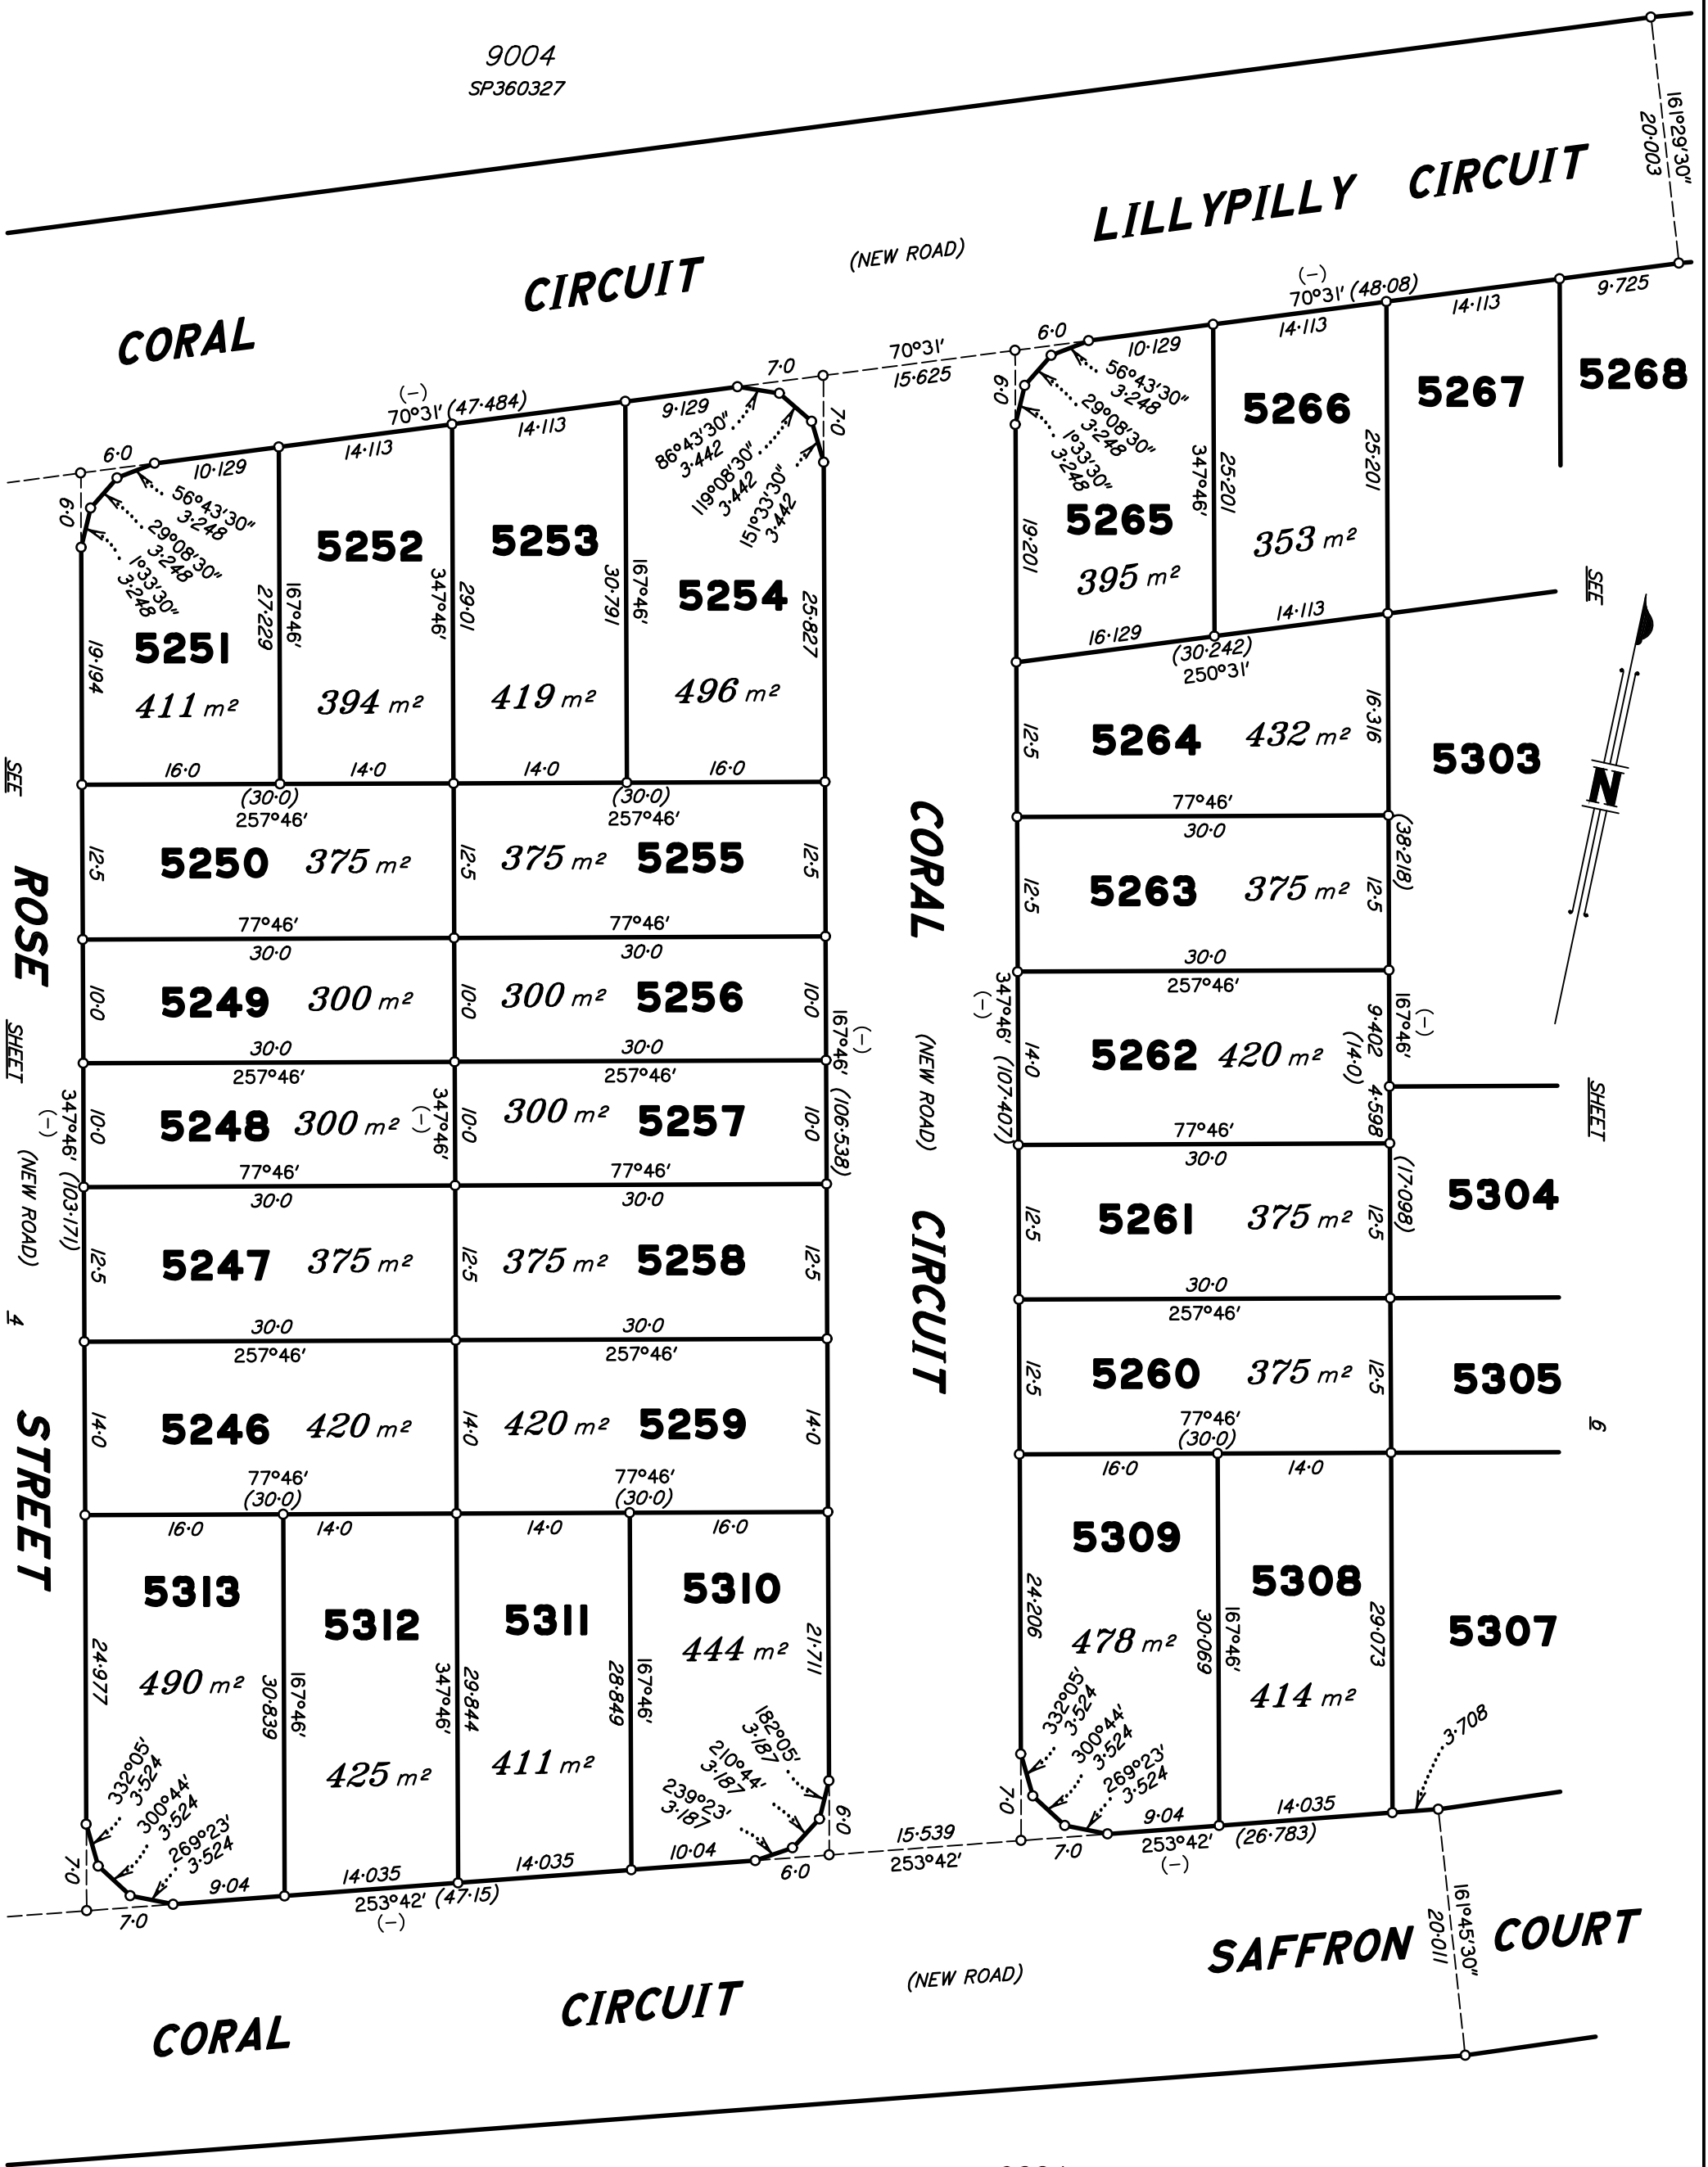

Scale 1:500 - Lengths are in metres.

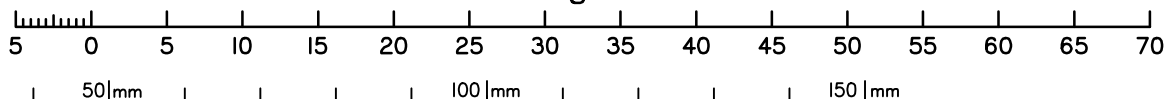

State copyright reserved.

Insert Plan Number **SP362698**


9004  
SP360327



**LILLYPILLY**  
(NEW ROAD)

**CIRCUIT**

(NEW ROAD)

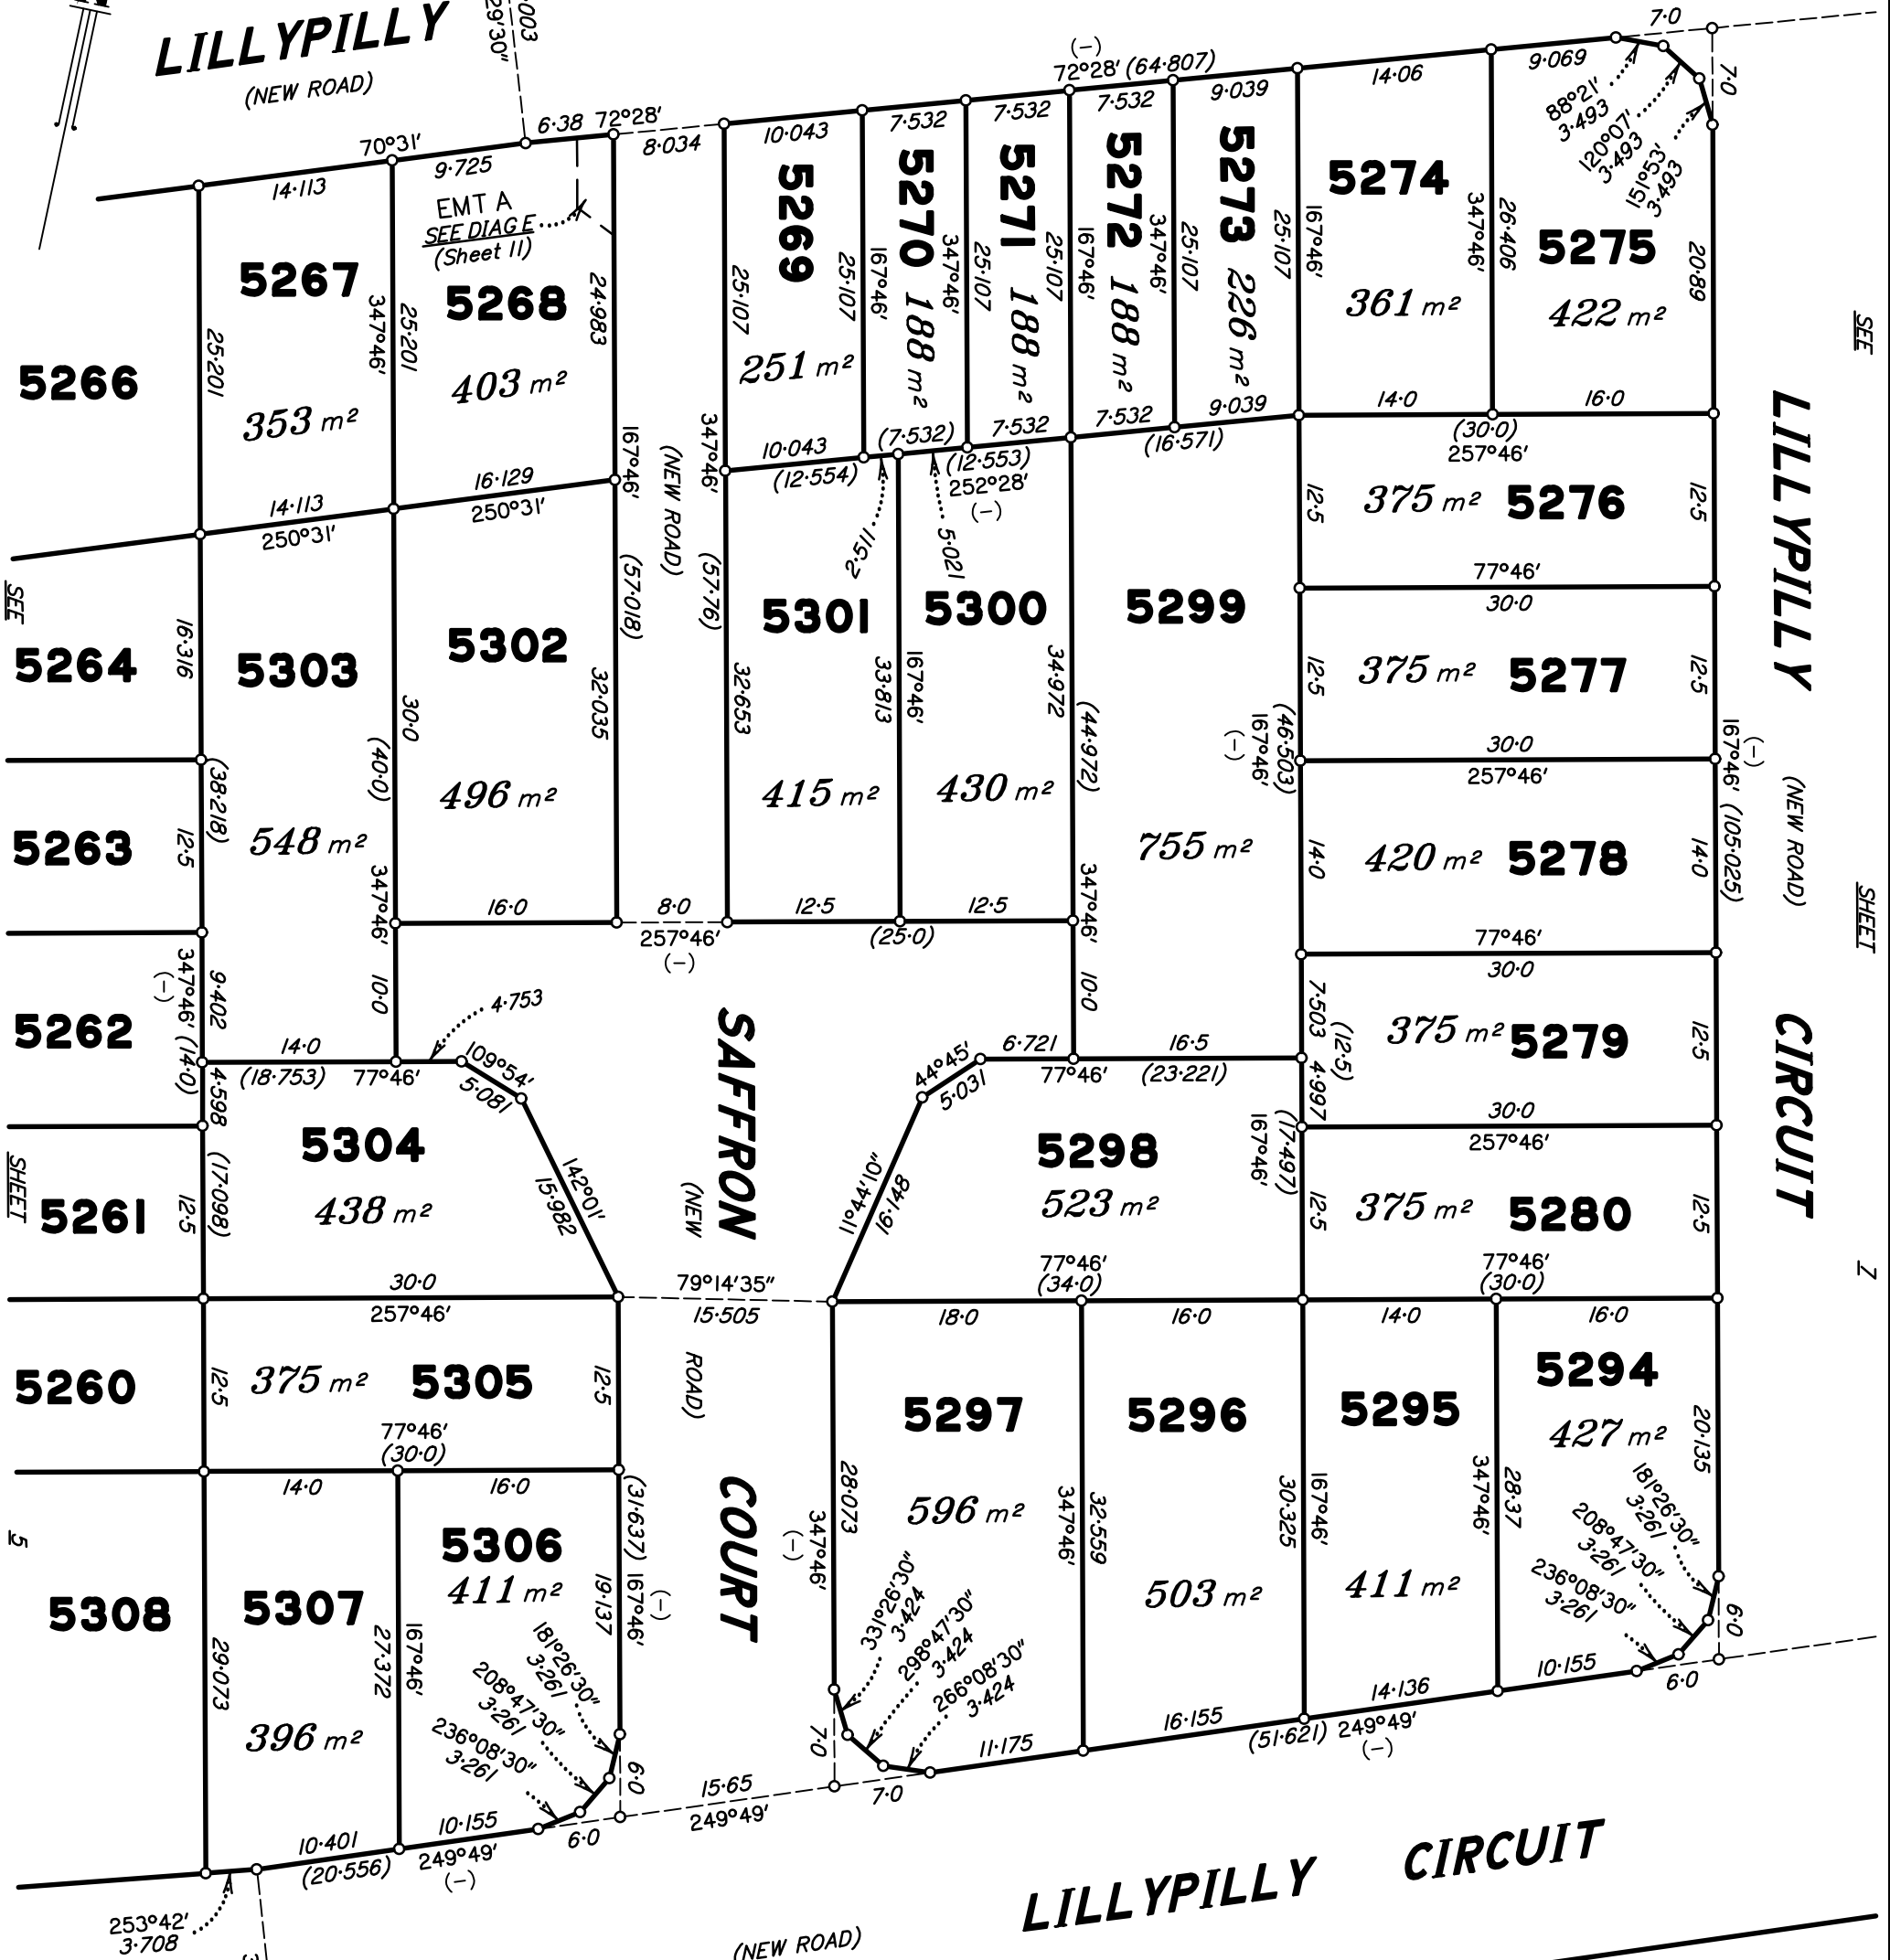


SEE SHEET 2

**SAFFRON COURT**

**LILLYPILLY CIRCUIT**

9004  
SP360327



Scale 1:500 - Lengths are in metres.

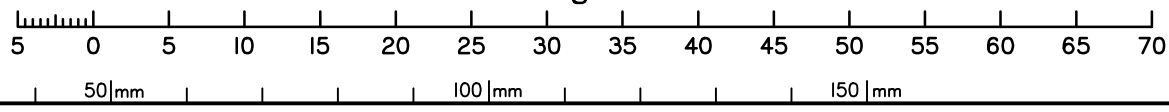


State copyright reserved.

Insert Plan Number **SP362698**

9004  
SP360327

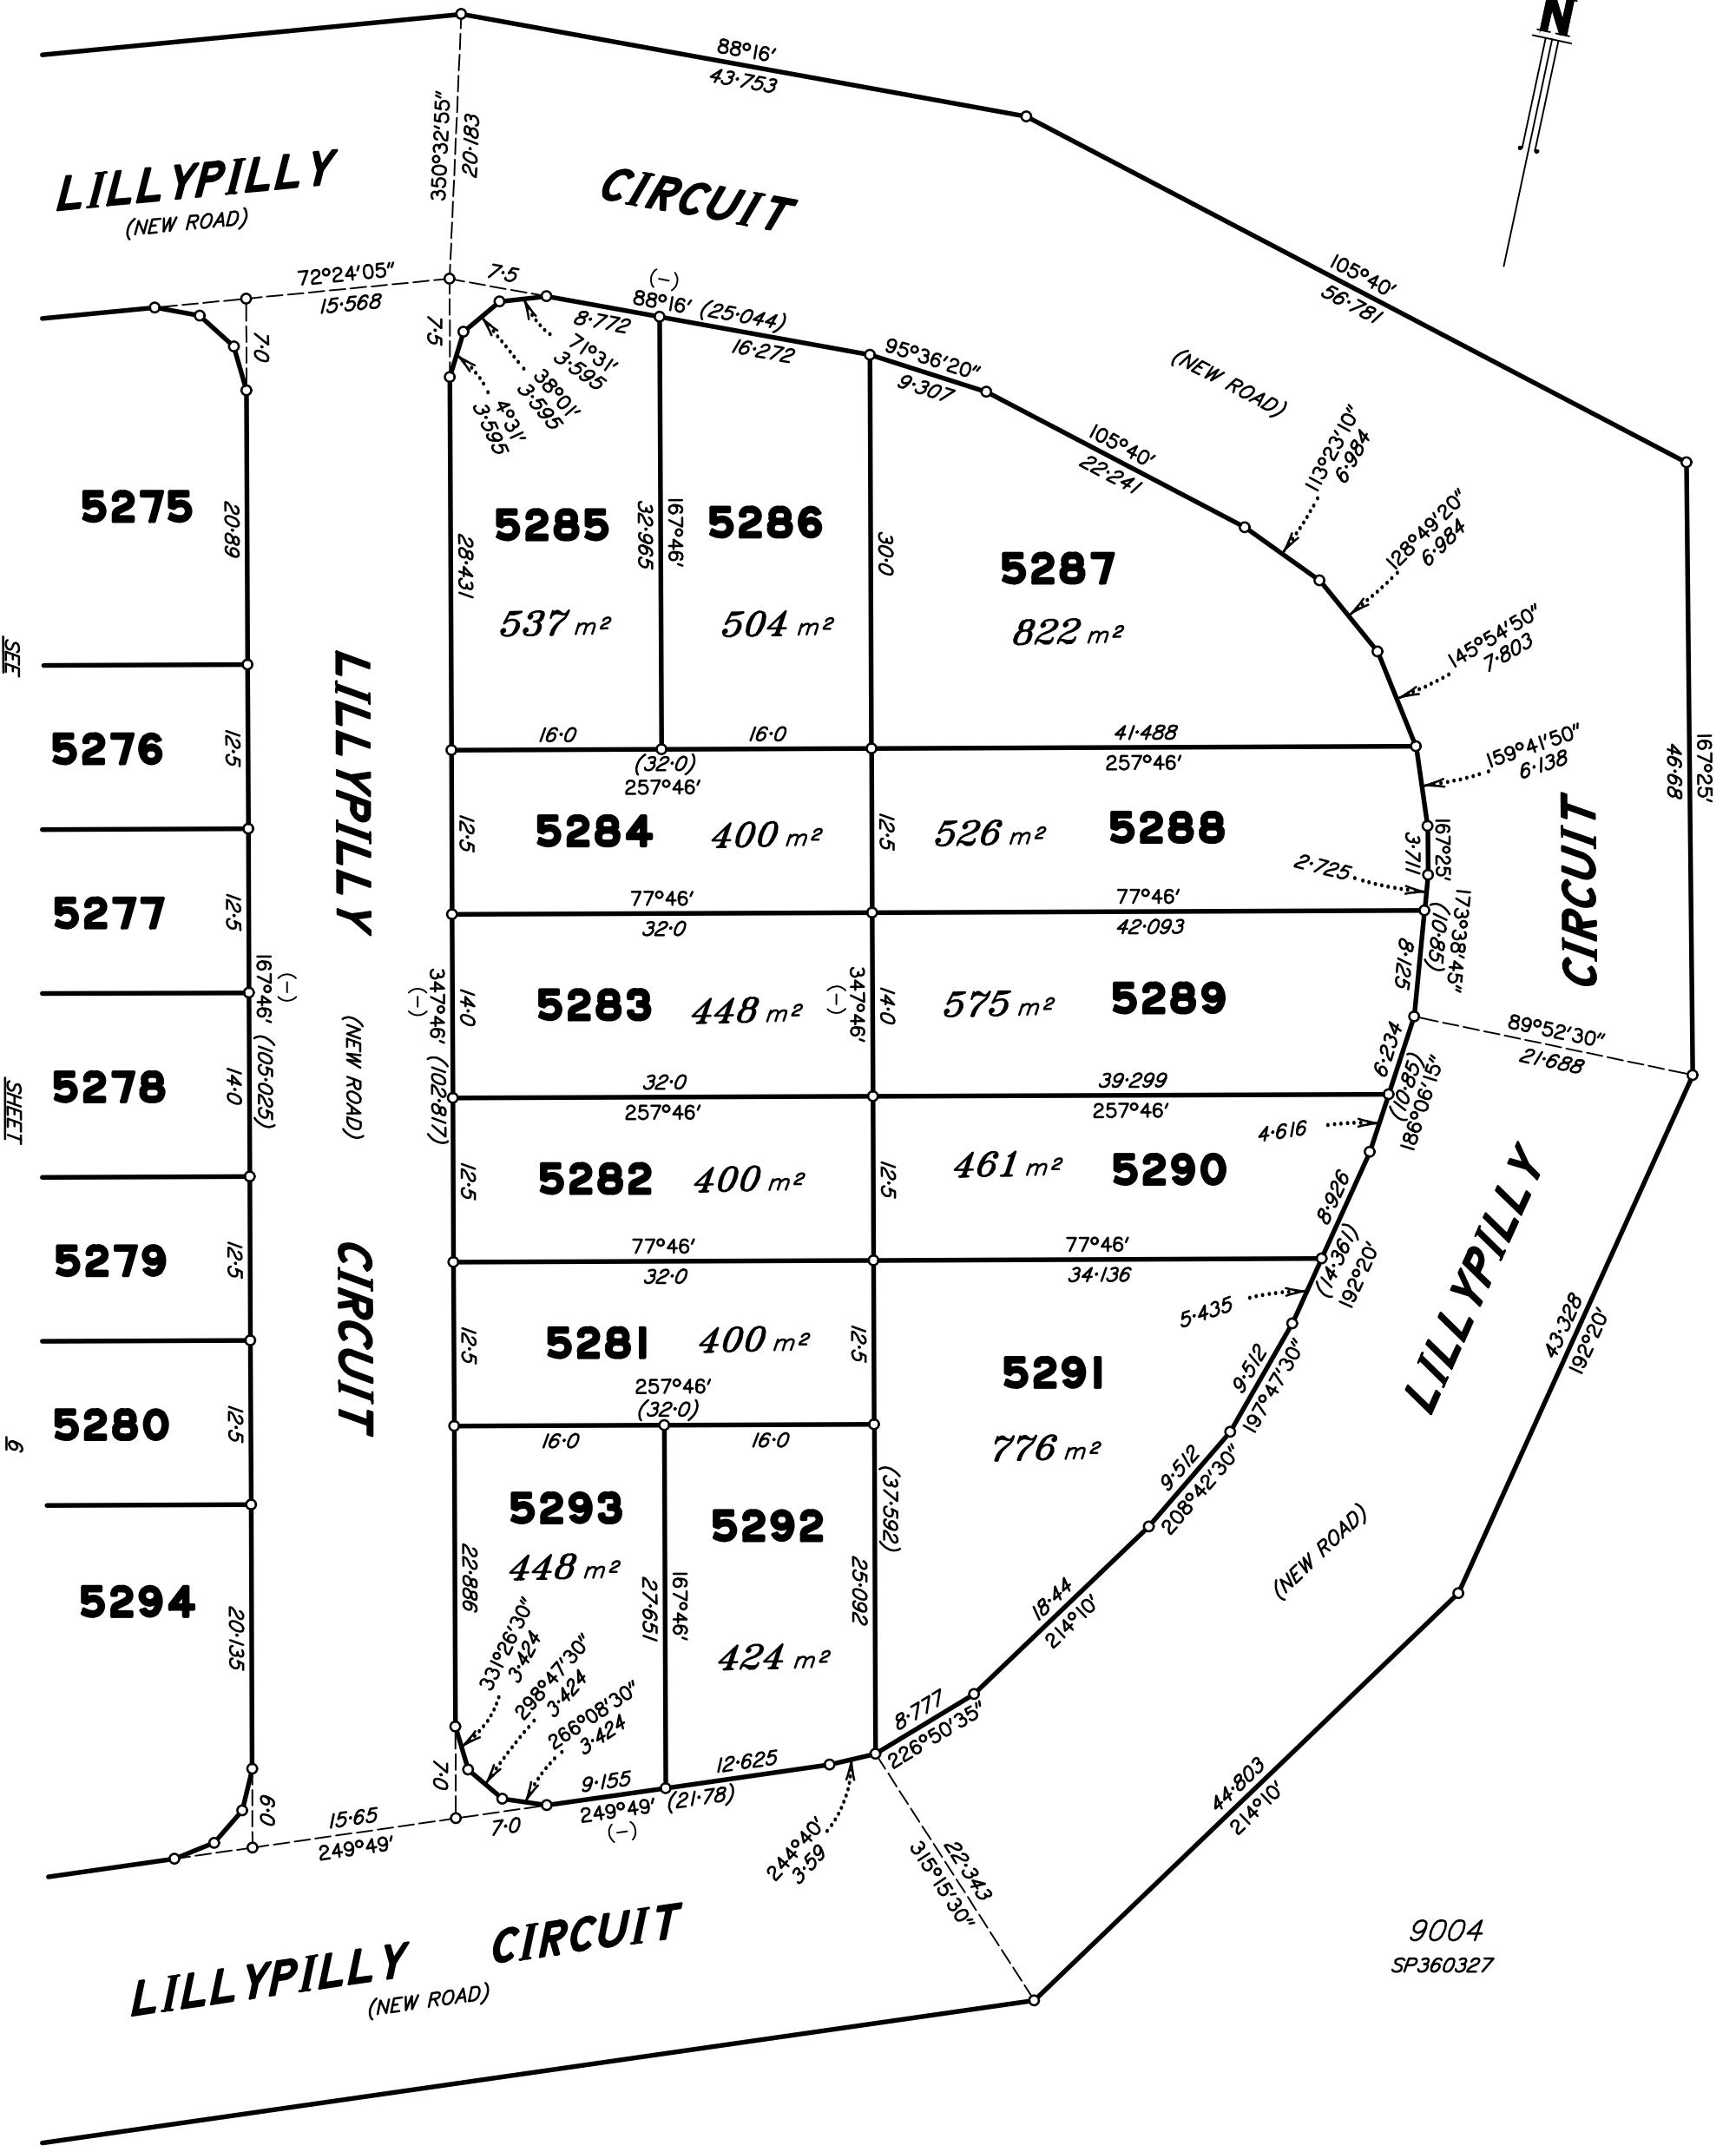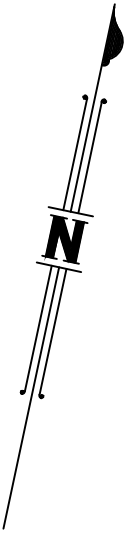

Scale 1:500 - Lengths are in metres.

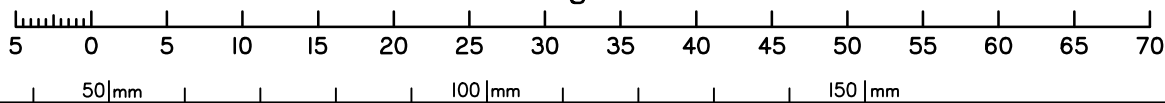


State copyright reserved.

Insert Plan Number **SP362698**

**DIAGRAM A**

1:800

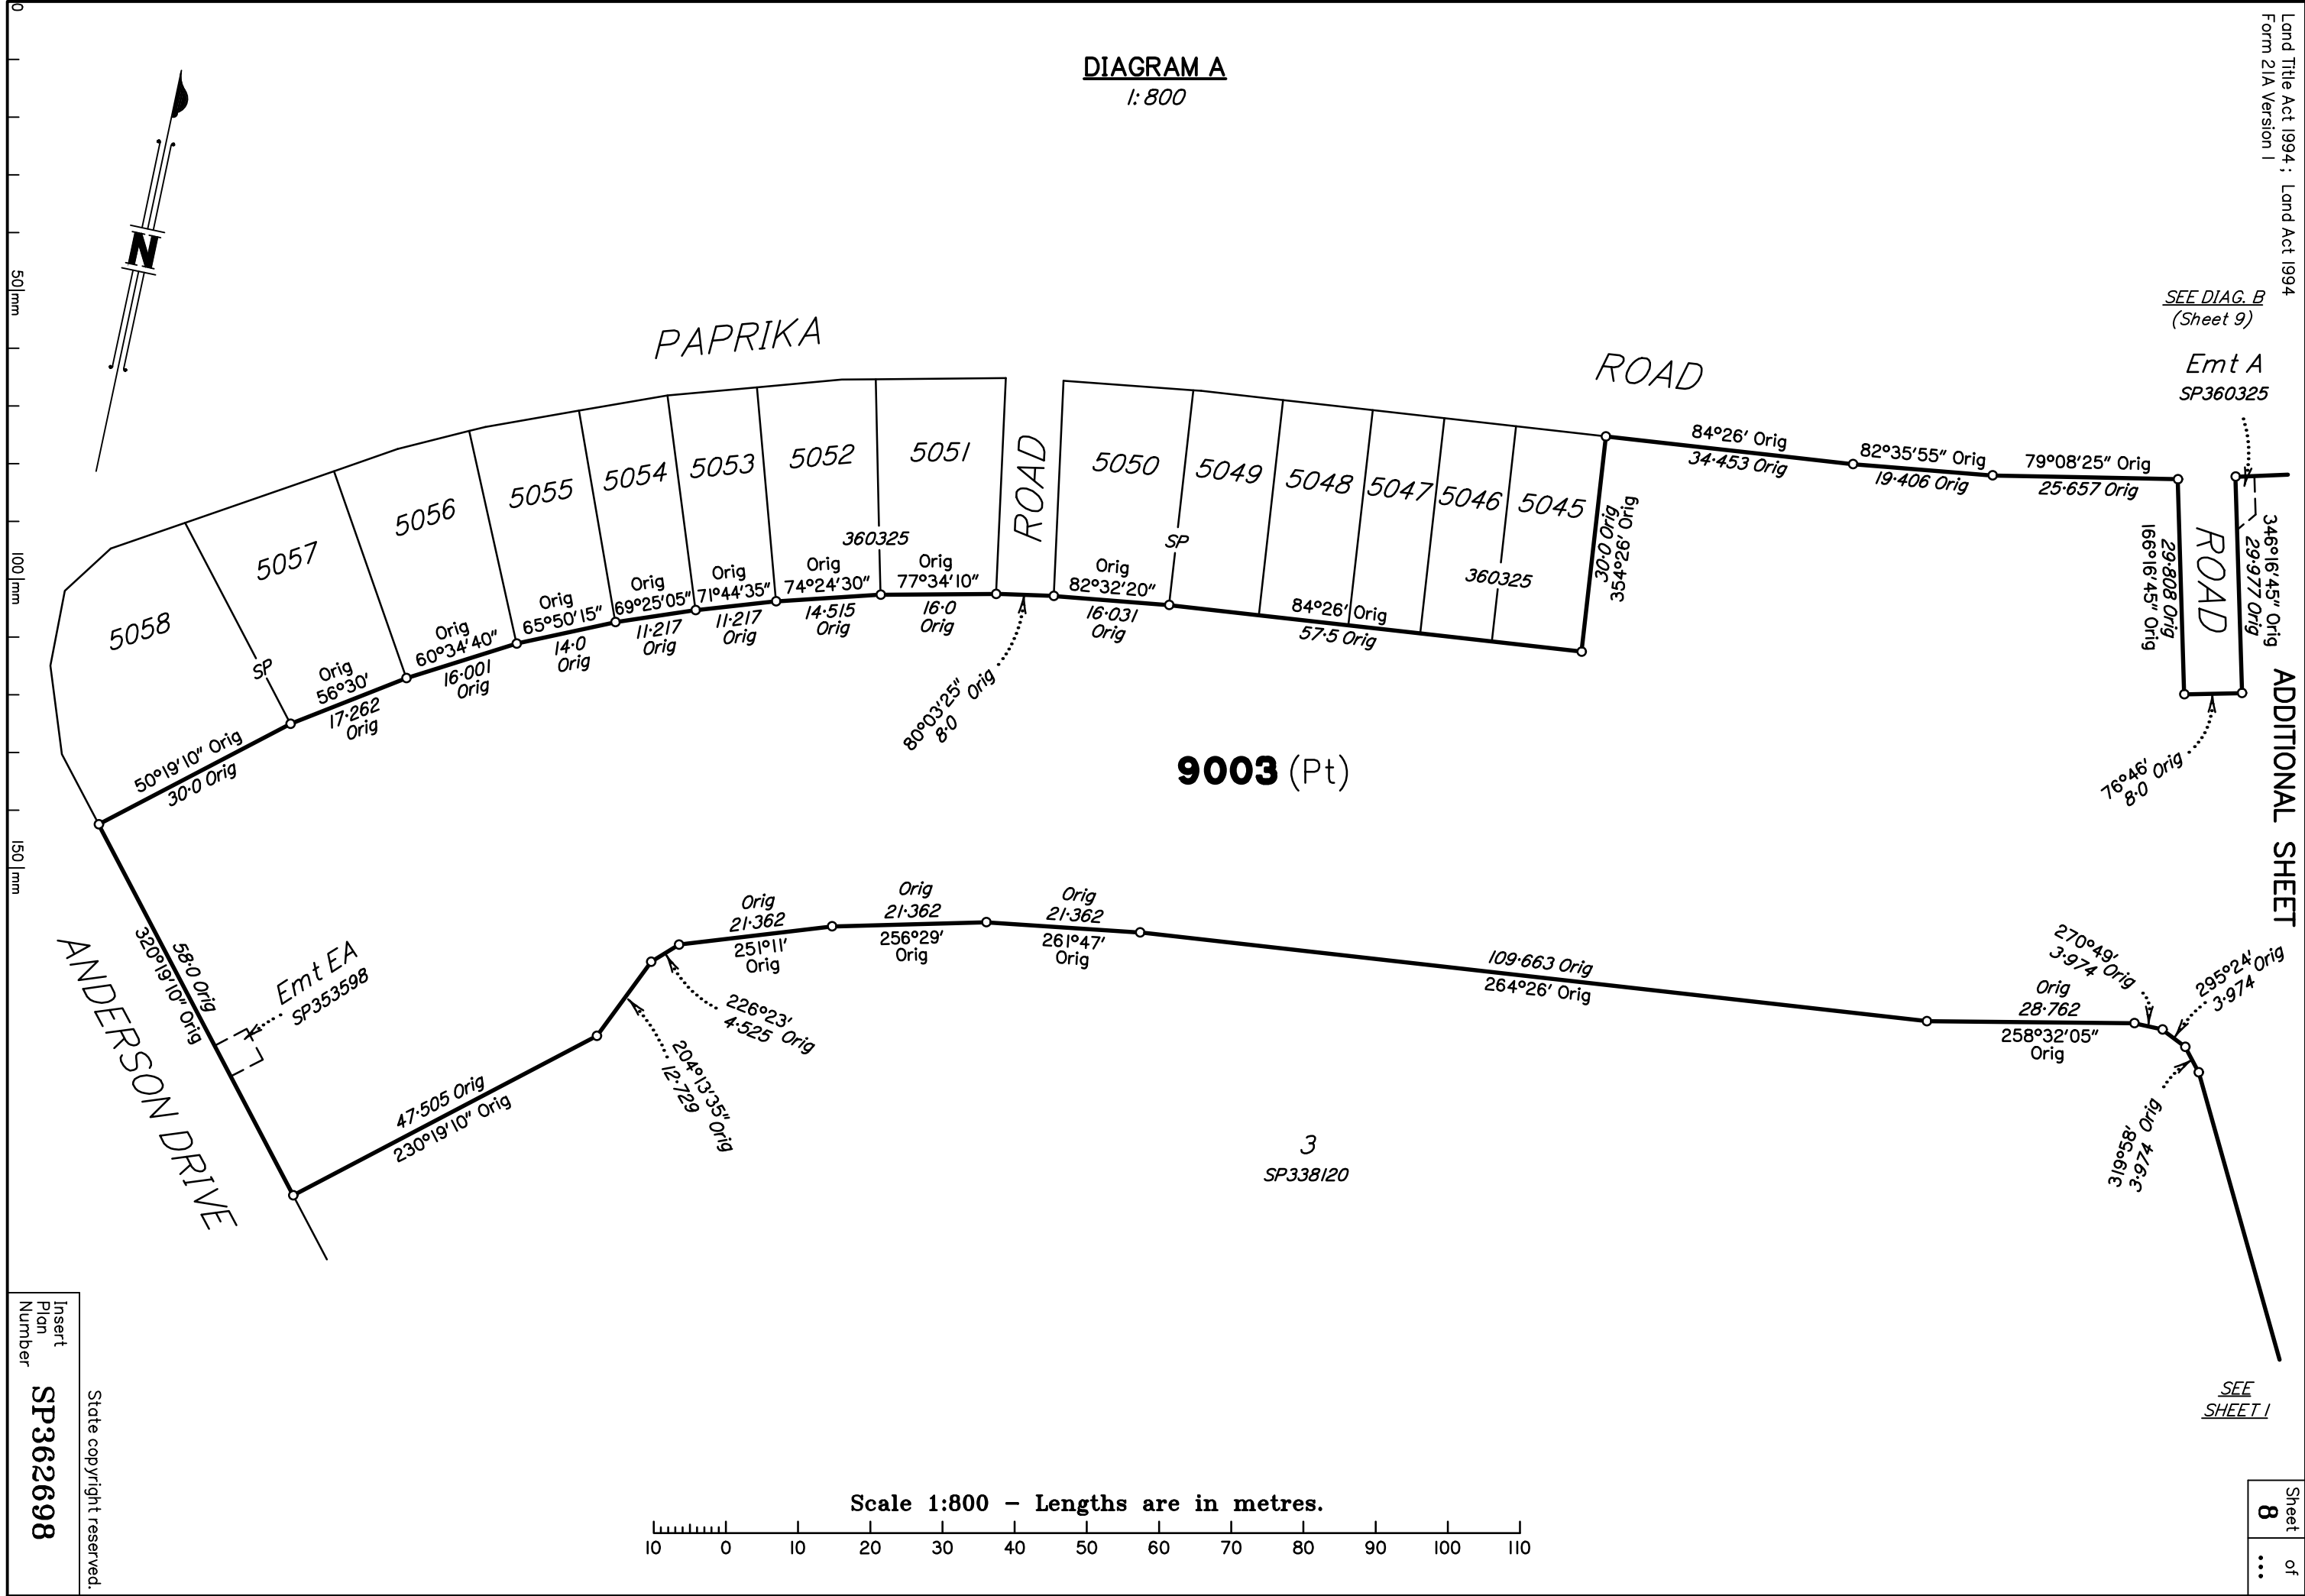

SEE DIAG. B  
(Sheet 9)

Emt A  
SP360325

ADDITIONAL SHEET



SEE SHEET 1

9003 (Pt)

3  
SP338120

50mm  
100mm  
150mm


Scale 1:800 - Lengths are in metres.

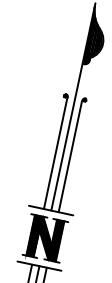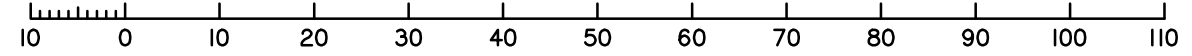

Insert  
Plan  
Number  
**SP362698**


State copyright reserved.

**DIAGRAM B**  
1:500



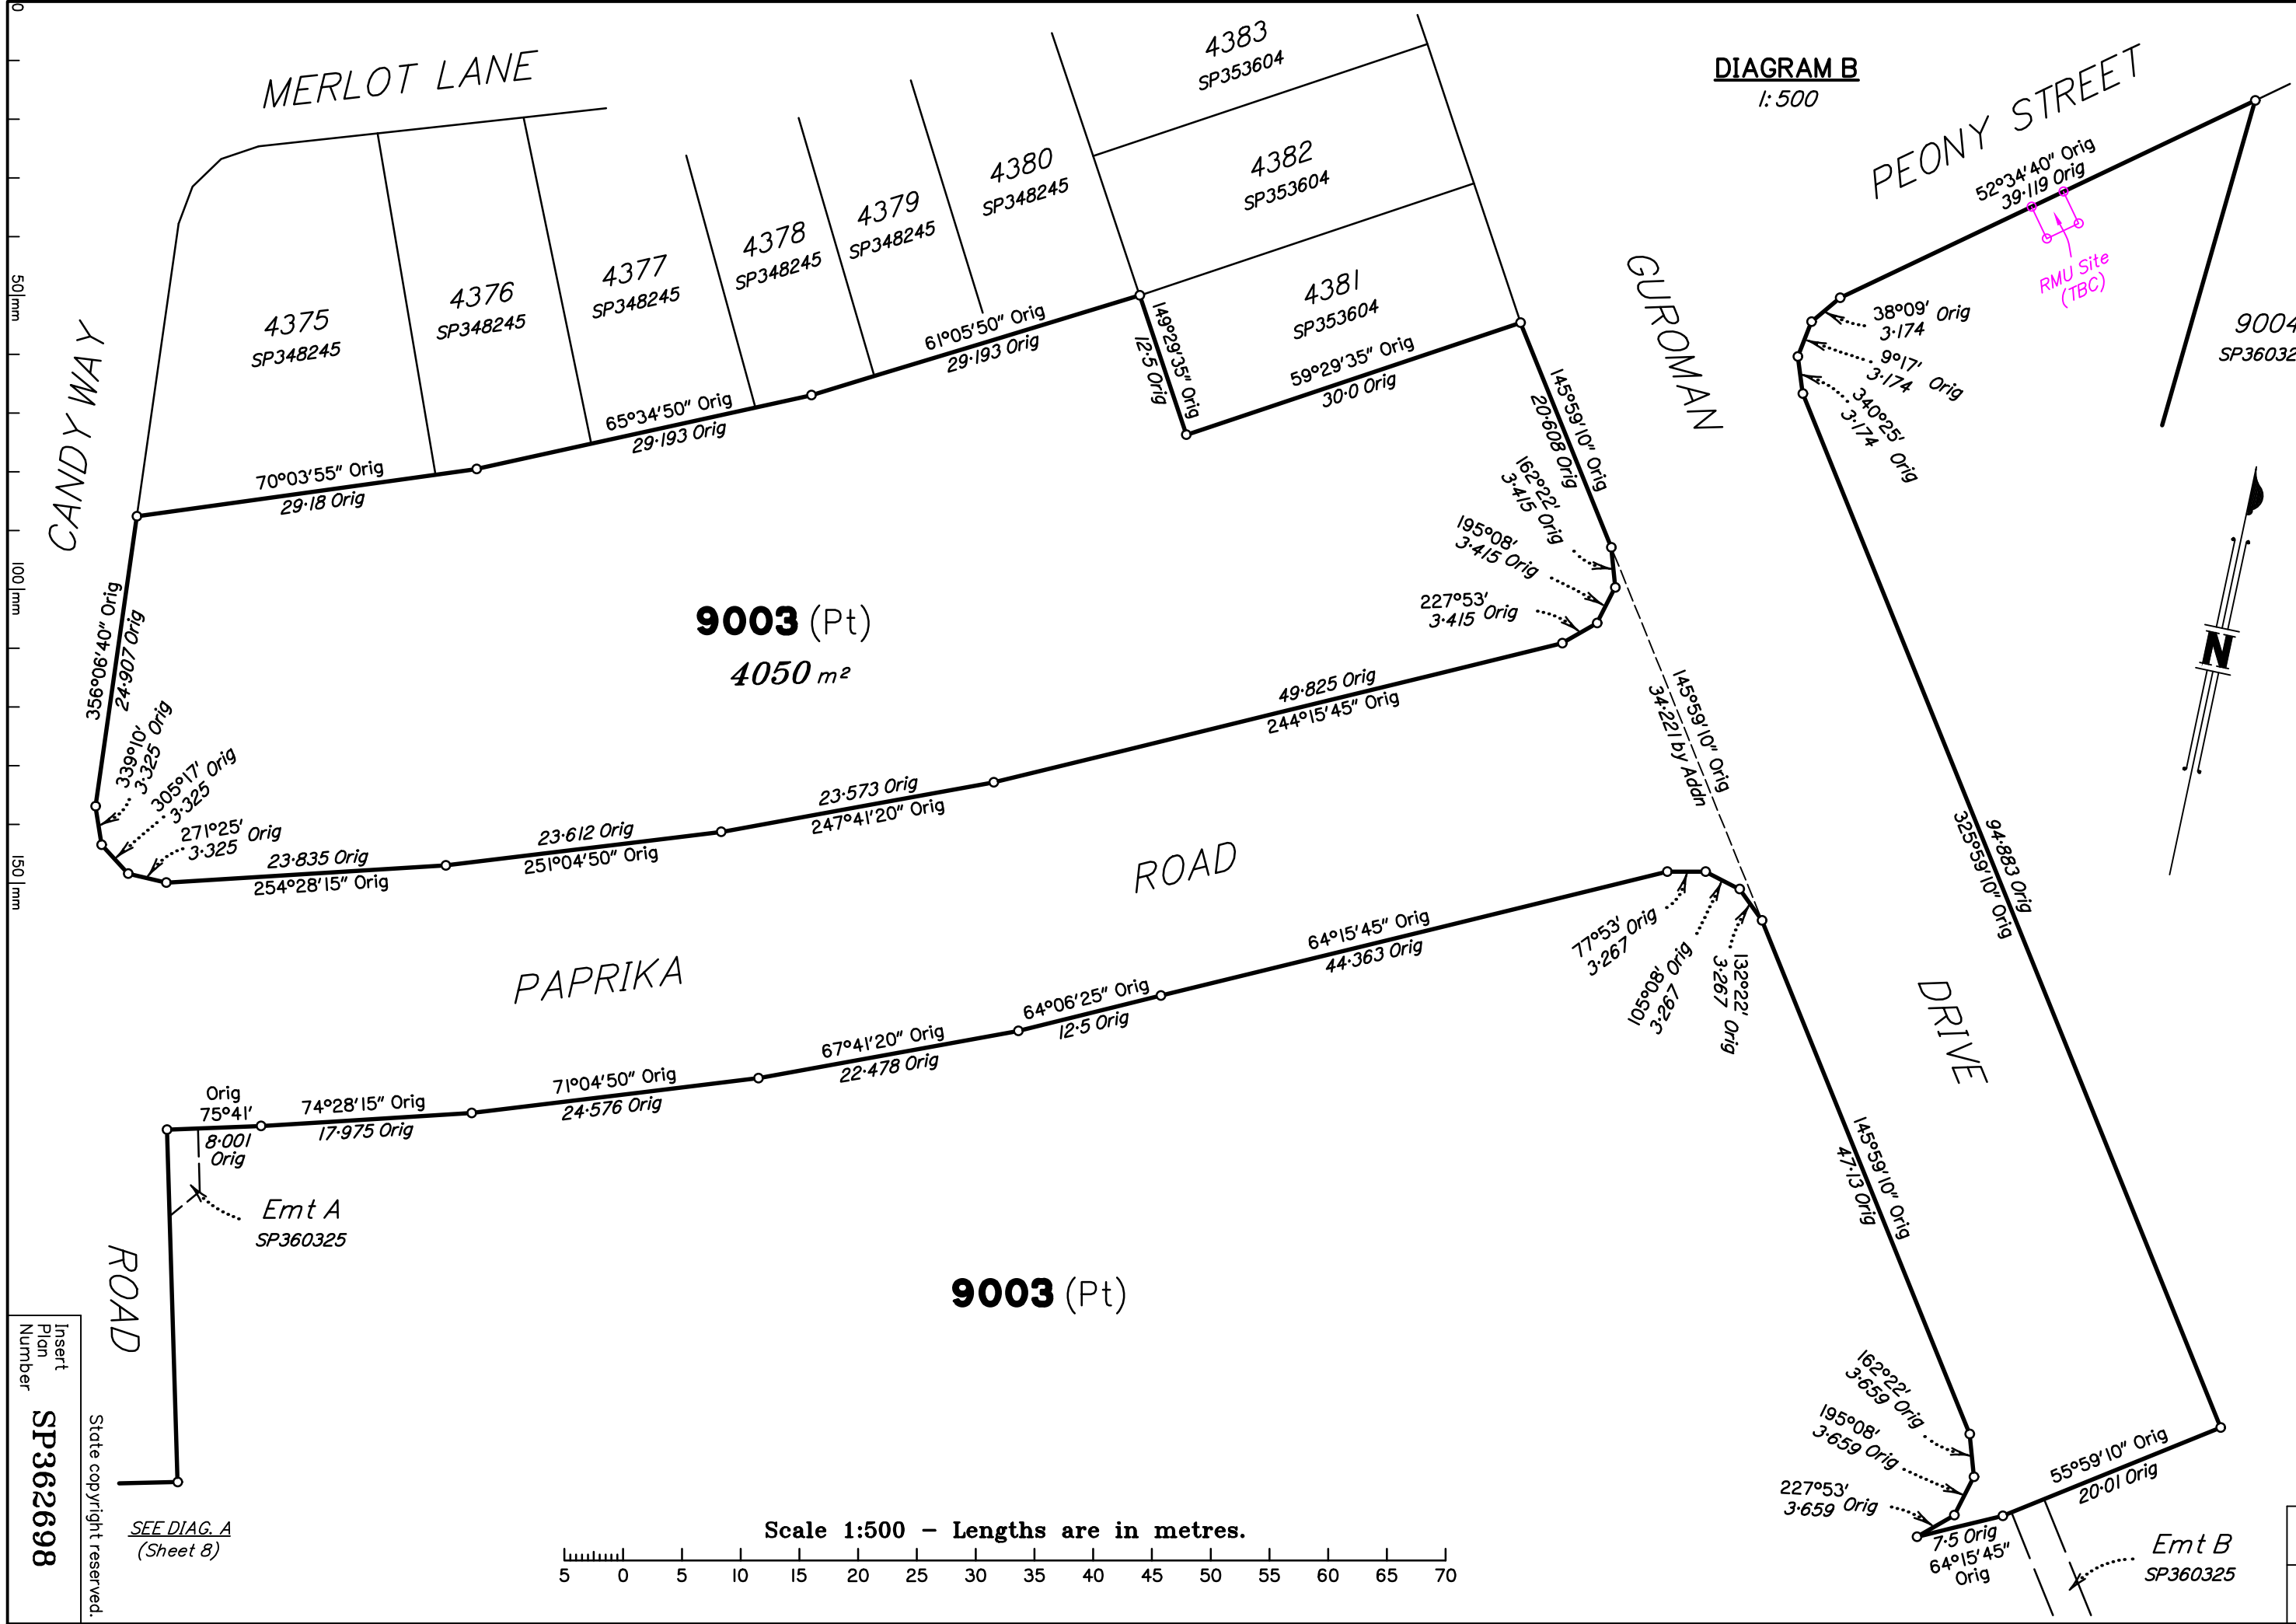


Insert Plan Number  
**SP362698**  
State copyright reserved.

SEE DIAG. A  
(Sheet 8)

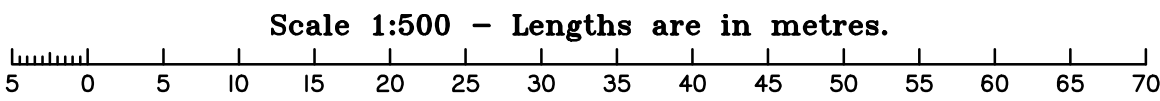

**DIAGRAM C**  
1:800

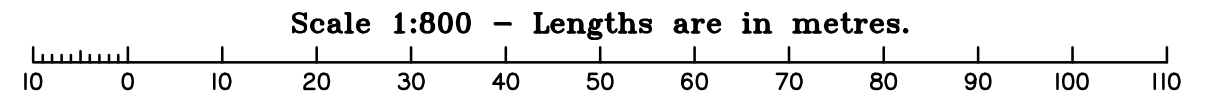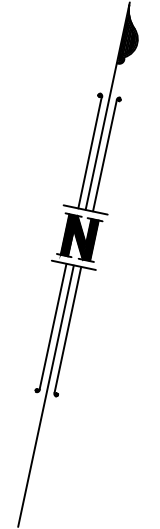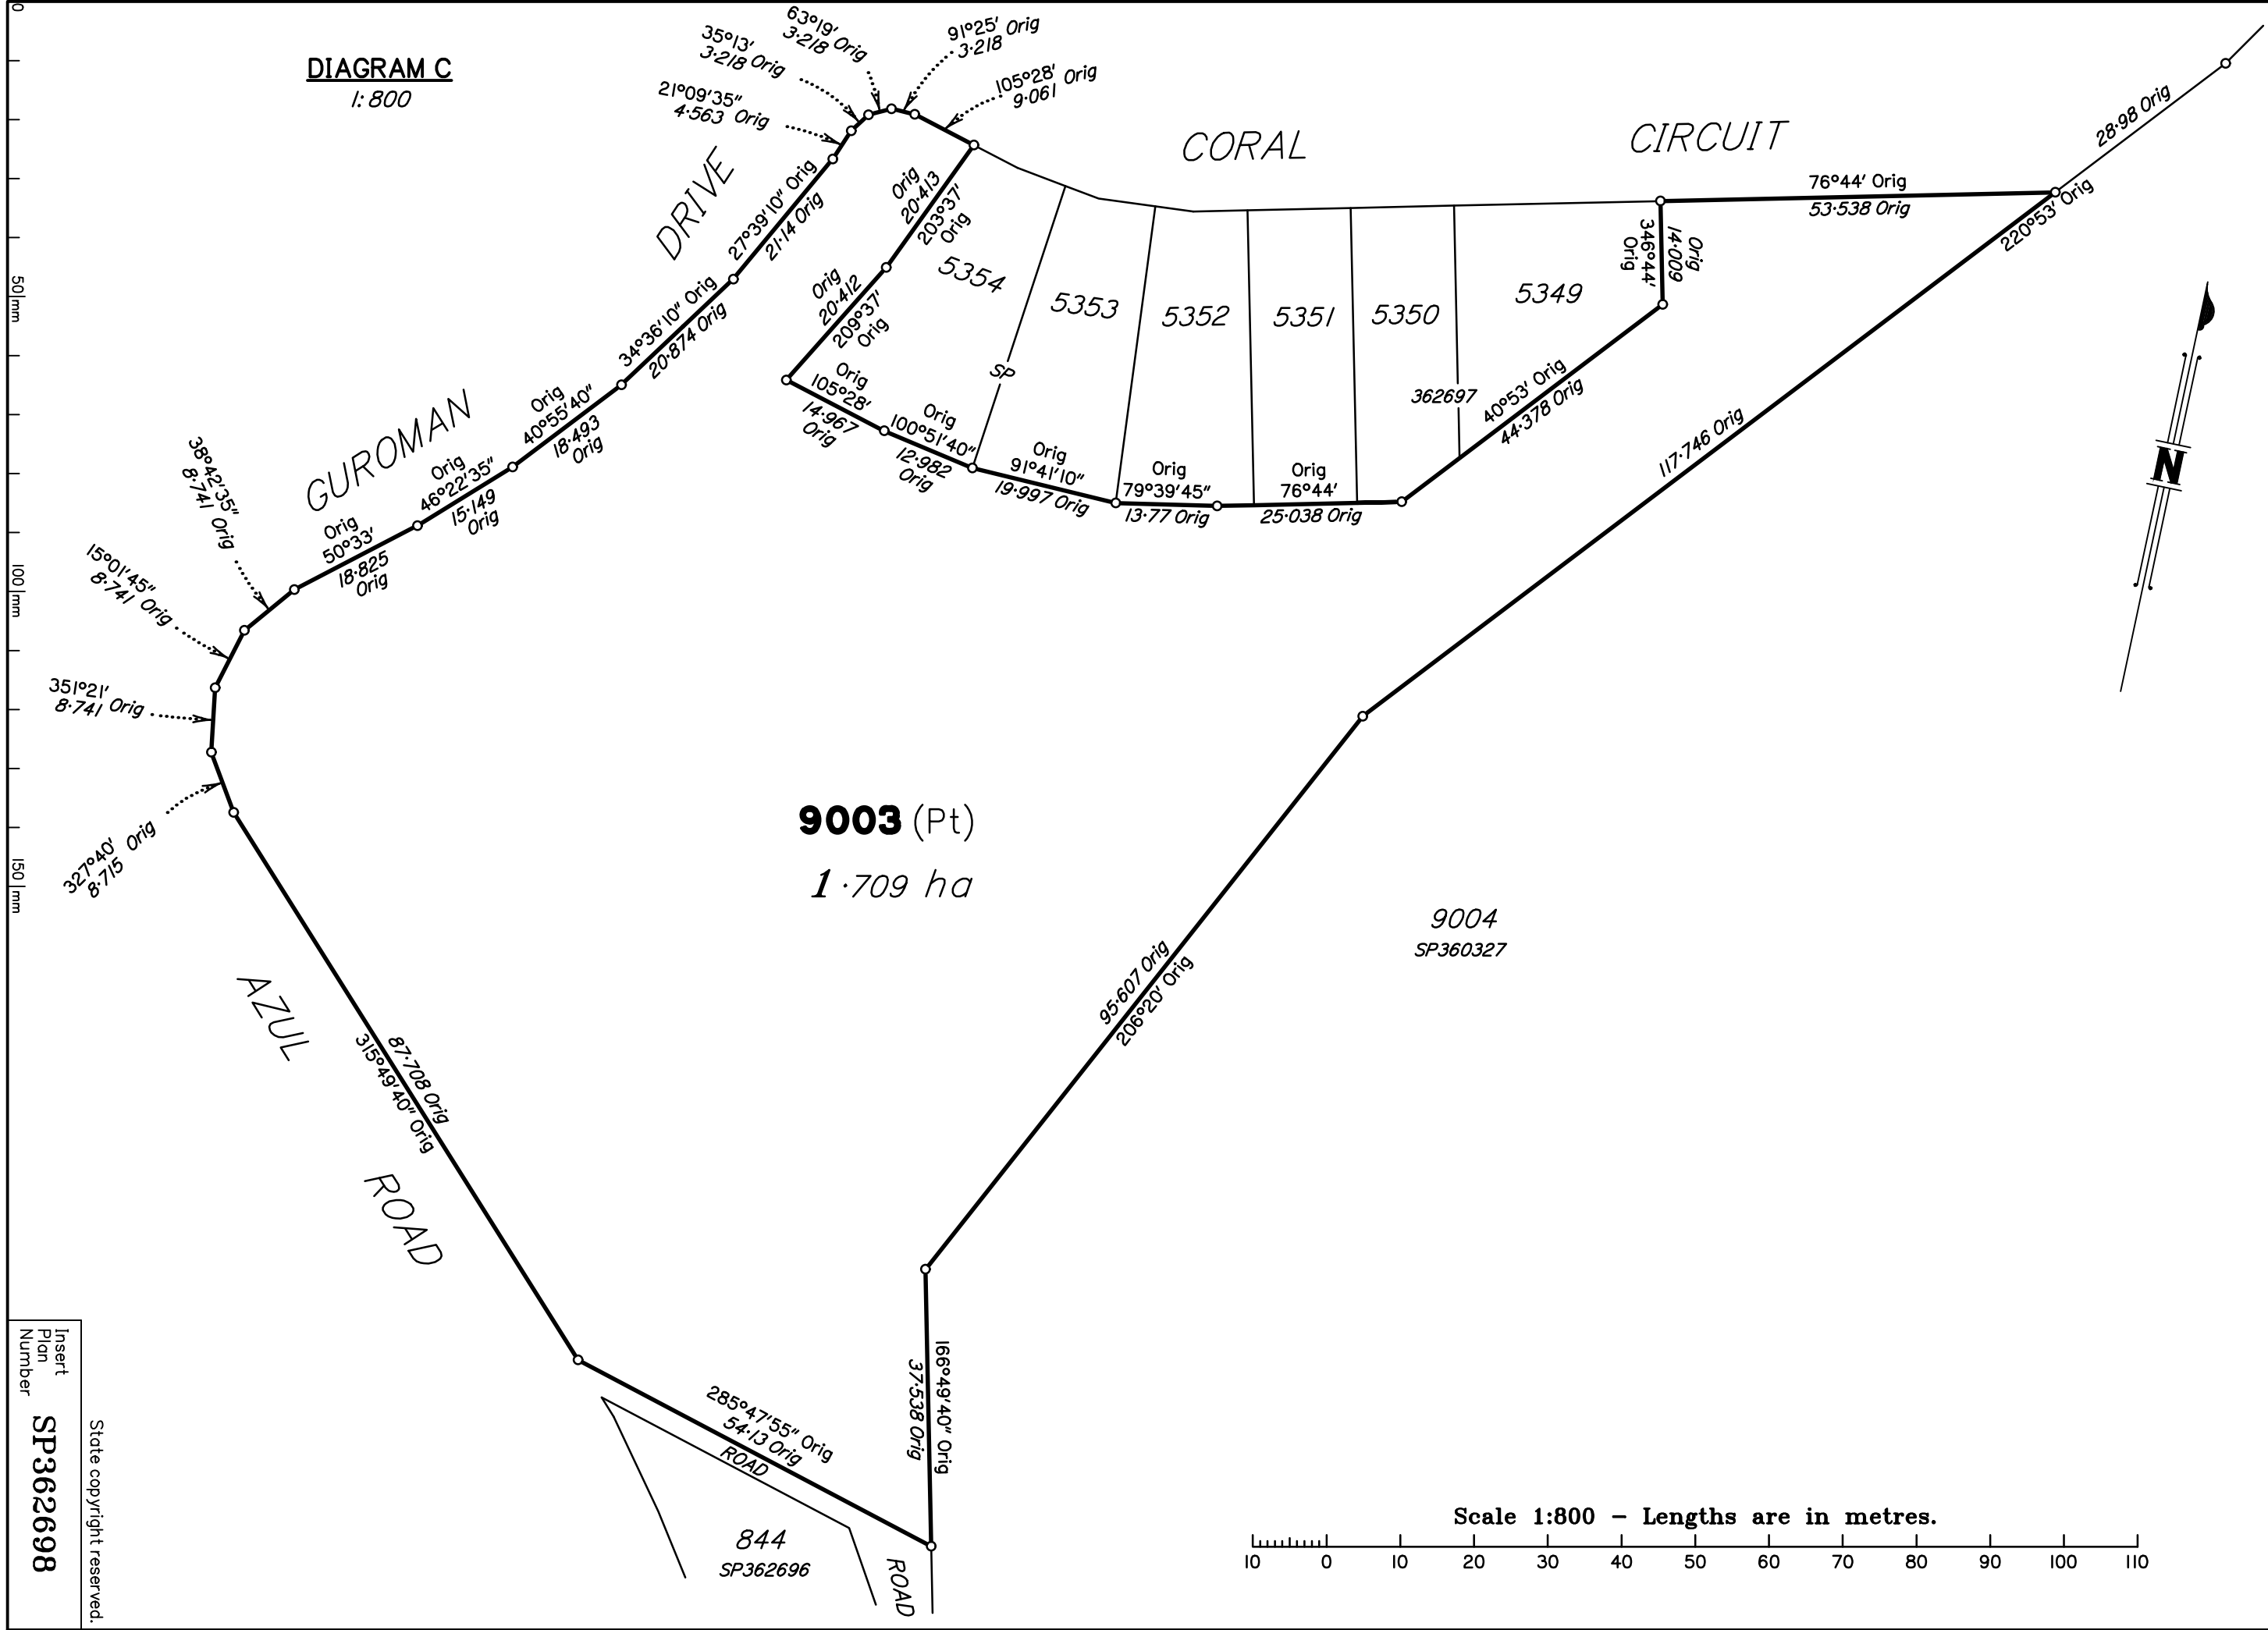

Insert  
Plan  
Number  
**SP362698**  
State copyright reserved.

DIAGRAM D  
1:800



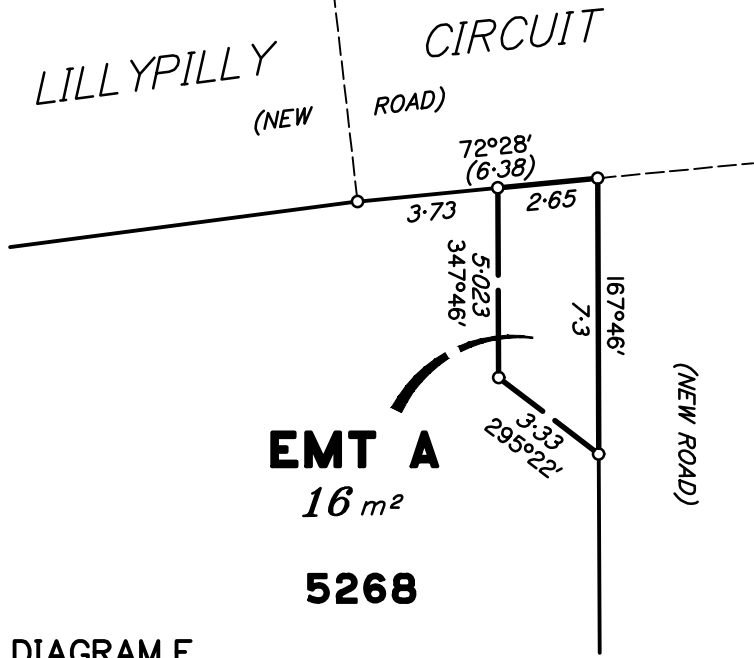


DIAGRAM E  
1:200

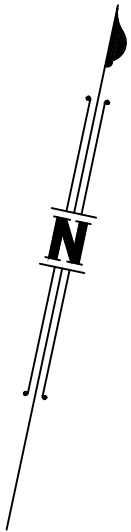

SEE SHEET 1

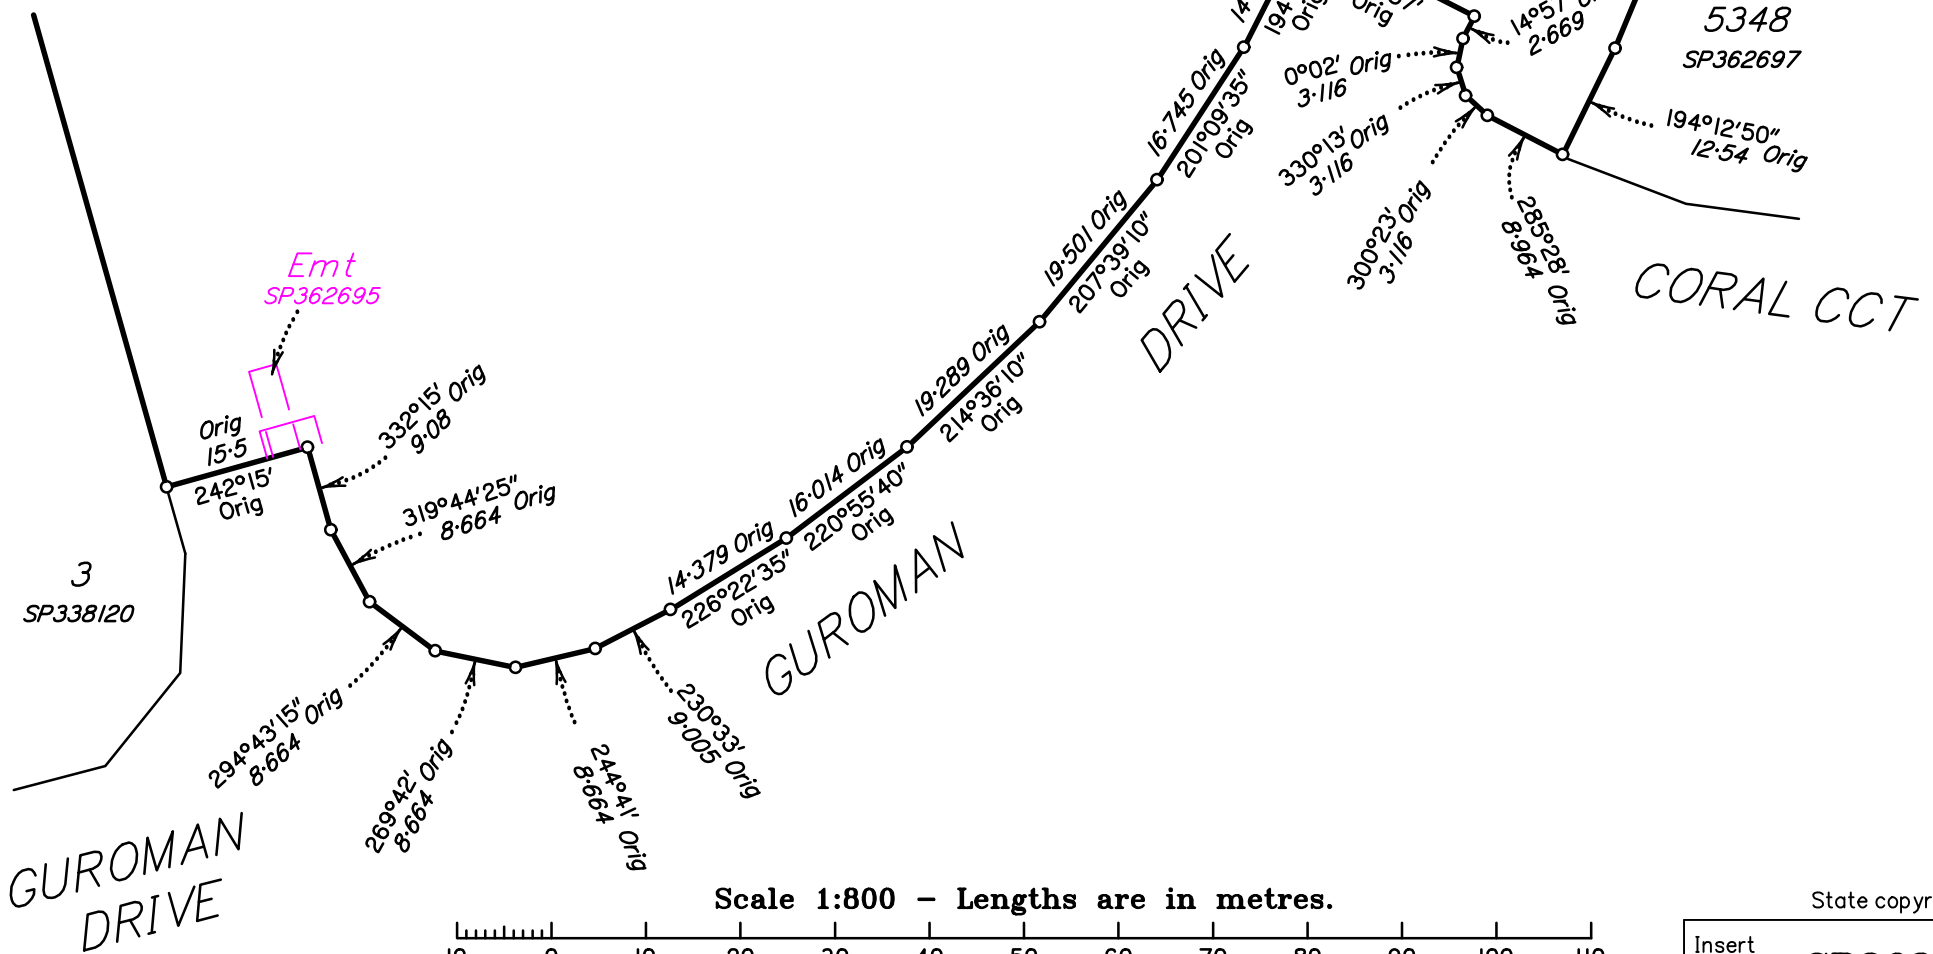


5218	SP
5219	
5220	
5221	
5222	
5223	
5224	

362697

9003 (Pt)

Scale 1:800 - Lengths are in metres.

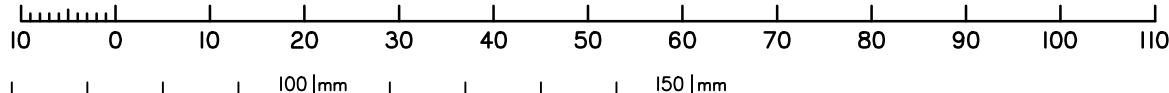

State copyright reserved.

Insert Plan Number **SP362698**